


# For Review


6/02/2024 11:54:42 PM

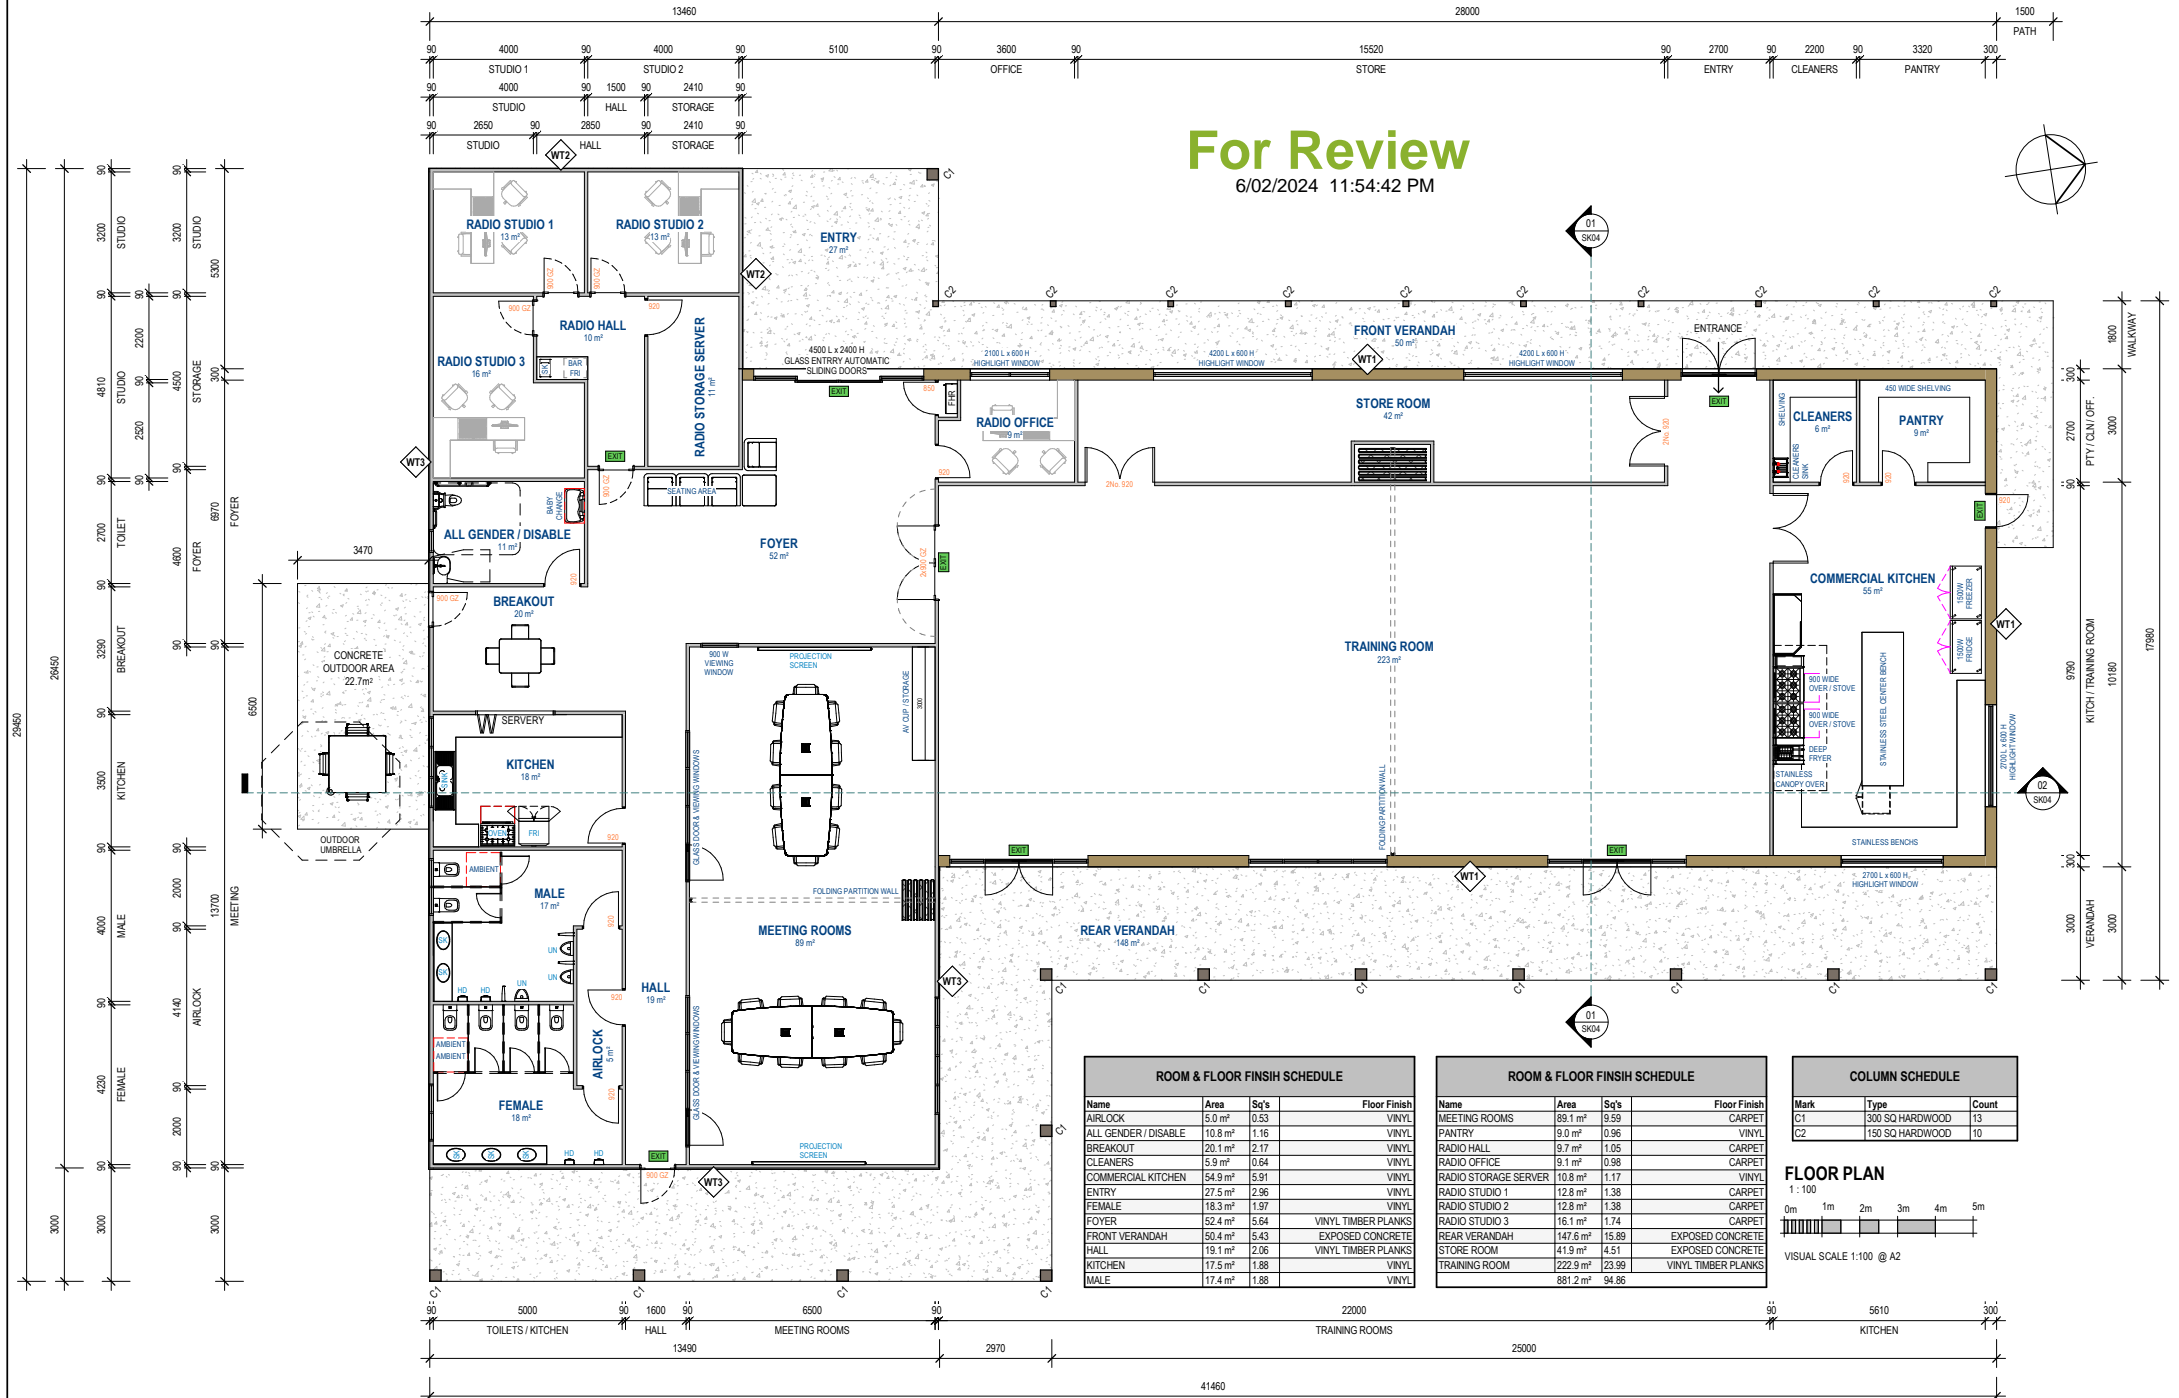

ROOM & FLOOR FINISH SCHEDULE			
Name	Area	Sq's	Floor Finish
AIRLOCK	5.0 m <sup>2</sup>	0.53	VINYL
ALL GENDER / DISABLE	10.8 m <sup>2</sup>	1.16	VINYL
BREAKOUT	20.1 m <sup>2</sup>	2.17	VINYL
CLEANERS	5.9 m <sup>2</sup>	0.64	VINYL
COMMERCIAL KITCHEN	54.9 m <sup>2</sup>	5.91	VINYL
ENTRY	27.5 m <sup>2</sup>	2.96	VINYL
FEMALE	18.3 m <sup>2</sup>	1.97	VINYL
FOYER	52.4 m <sup>2</sup>	5.64	VINYL TIMBER PLANKS
FRONT VERANDAH	50.4 m <sup>2</sup>	5.43	EXPOSED CONCRETE
HALL	19.1 m <sup>2</sup>	2.06	VINYL TIMBER PLANKS
KITCHEN	17.5 m <sup>2</sup>	1.88	VINYL
MALE	17.4 m <sup>2</sup>	1.88	VINYL

ROOM & FLOOR FINISH SCHEDULE			
Name	Area	Sq's	Floor Finish
MEETING ROOMS	89.1 m <sup>2</sup>	9.59	CARPET
PANTRY	9.0 m <sup>2</sup>	0.96	CARPET
RADIO HALL	9.7 m <sup>2</sup>	1.05	CARPET
RADIO OFFICE	9.1 m <sup>2</sup>	0.98	CARPET
RADIO STORAGE SERVER	10.8 m <sup>2</sup>	1.17	VINYL
RADIO STUDIO 1	12.8 m <sup>2</sup>	1.38	CARPET
RADIO STUDIO 2	12.8 m <sup>2</sup>	1.38	CARPET
RADIO STUDIO 3	16.1 m <sup>2</sup>	1.74	CARPET
REAR VERANDAH	147.6 m <sup>2</sup>	15.89	EXPOSED CONCRETE
STORE ROOM	41.9 m <sup>2</sup>	4.51	EXPOSED CONCRETE
TRAINING ROOM	222.9 m <sup>2</sup>	23.99	VINYL TIMBER PLANKS

COLUMN SCHEDULE		
Mark	Type	Count
C1	300 SQ HARDWOOD	13
C2	150 SQ HARDWOOD	10

 

Rev	Description	Date
CP.1	CONCEPT - V1	07.01.2024
CP.2	CONCEPT - V2	24.01.2024
CP.3	CONCEPT - V3	03.02.2024

**IMPORTANT NOTE:**  
A full site measure is to be carried out prior to any construction commencing on site. All site measurements are to be checked against drawings. Any changes are to be made by designer to drawings prior to commencement on site. All dimensions are to be checked on site before commencement of work or manufacturing of any items. These drawings are the property of AGC Pty Ltd. and must not be reproduced or copied wholly or in part without the permission of AGC Pty Ltd. Use figured dimensions in reference to scale.

**AGC DESIGN DRAFTING**  
HOUSE DESIGN/RENOVATIONS/TI/DM PLANNING

E: angelo@agcdesigndrafting.com  
M: 0437 274 333  
Building Practitioners No: DP-AD-398


ALL DIMENSIONS ARE IN MILLIMETRES. VERIFY ALL DIMENSIONS ON SITE PRIOR TO COMMENCEMENT OF WORKS.  
DO NOT SCALE OFF DRAWING. COPYRIGHT REMAINS THE PROPERTY OF THIS OFFICE.

**CLIENT:**  
MANSFIELD SHIRE COUNCIL



**PROJECT:**  
Emergency Resilience Centre

**DRAWING TITLE:**  
FLOOR PLAN



VERSION OPTION 2		
DRAWN:	DRAWING No:	REVISION:
AG	SK01	CP.3
SCALE @ A2: 1:100		

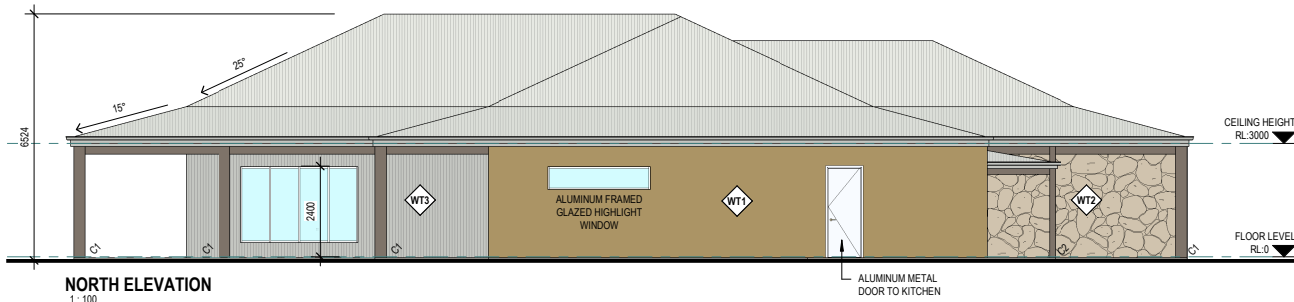

WALL CLADDING SCHEDULE			
TYPE MARK	CLADDING TYPE	AREA	
WT1	300mm RAMMBED EARTH	172.7 m <sup>2</sup>	
WT2	STACKED STONE	40.6 m <sup>2</sup>	
WT3	COLORBOND® CORRUGATED	127.1 m <sup>2</sup>	

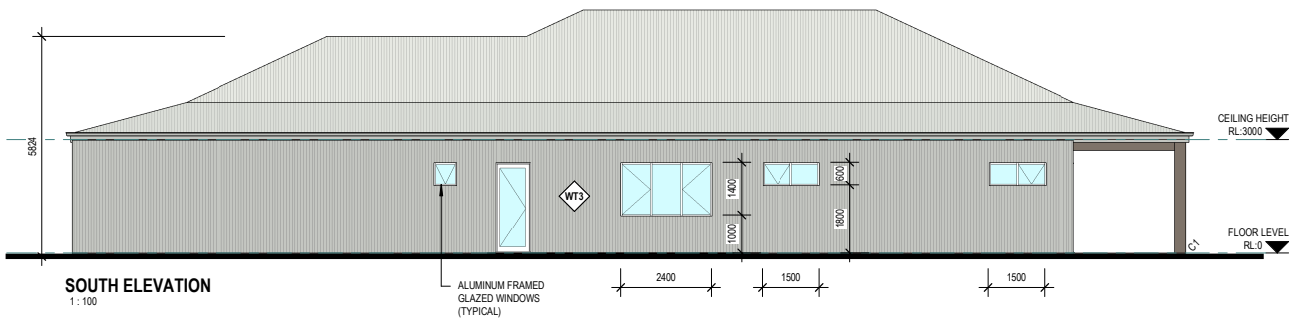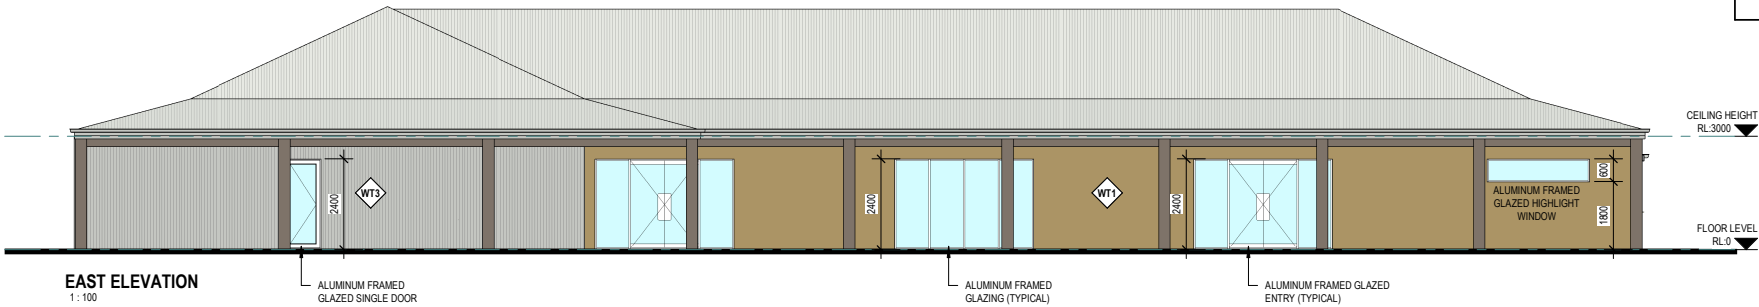


**For Review**  
6/02/2024 11:54:46 PM

 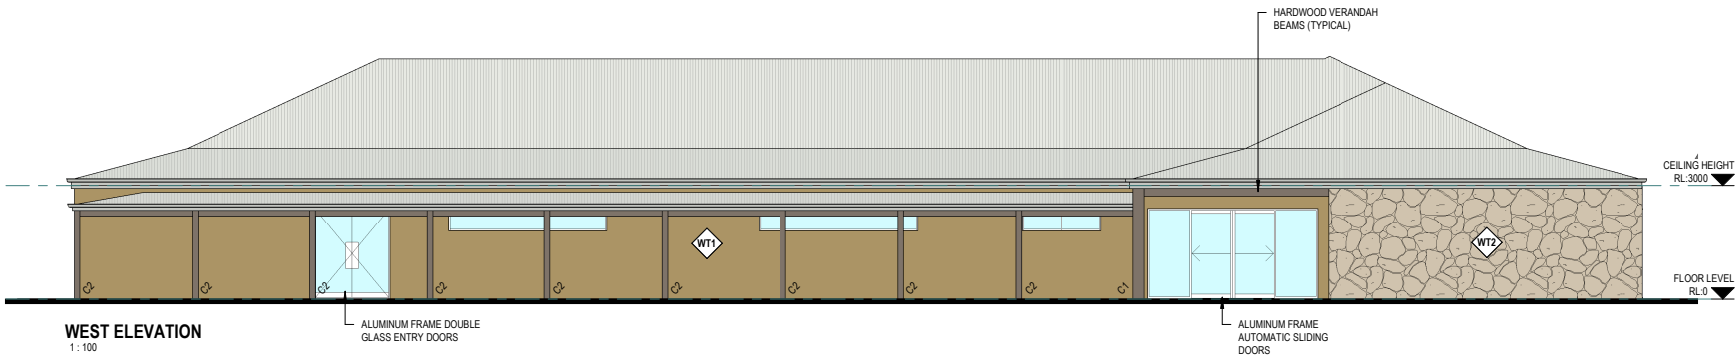

VISUAL SCALE 1:100 @ A2


REVISION SCHEDULE:			IMPORTANT NOTE:		CLIENT:	PROJECT:	DRAWING TITLE:	VERSION OPTION 2		
Rev	Description:	Date:	<p>A full site measure is to be carried out prior to any construction commencing on site. All site measurements are to be checked against drawings. Any changes are to be made by designer to drawings prior to commencement on site. All dimensions are to be checked on site before commencement of work or manufacturing of any items. These drawings are the property of AGC Pty Ltd. and must not be reproduced or copied wholly or in part without the permission of AGC Pty Ltd. Use figured dimensions in reference to scale.</p> <p><b>AGC DESIGN DRAFTING</b> HOUSE DESIGN/RENOVATIONS/TOWN PLANNING E: angelo@agcdesigndrafting.com M: 0437 274 333 Building Practitioners No: DP-AD-398</p> <p>ALL DIMENSIONS ARE IN MILLIMETRES. VERIFY ALL DIMENSIONS ON SITE PRIOR TO COMMENCEMENT OF WORKS. DO NOT SCALE OFF DRAWING. COPYRIGHT REMAINS THE PROPERTY OF THIS OFFICE.</p>		CLIENT:	PROJECT:	DRAWING TITLE:	DRAWN:	DRAWING No:	REVISION:
CP.1	CONCEPT - V1	07.01.2024			MANSFIELD SHIRE COUNCIL	Emergency Resilience Centre	ELEVATIONS	AG	SK02	CP.2
CP.2	CONCEPT - V2	24.01.2024						SCALE @ A2:		
							1:100			

ROOF CLADDING SCHEDULE		
Type Mark	Area	
COLORBOND® CORRUGATED	997.69 m <sup>2</sup>	

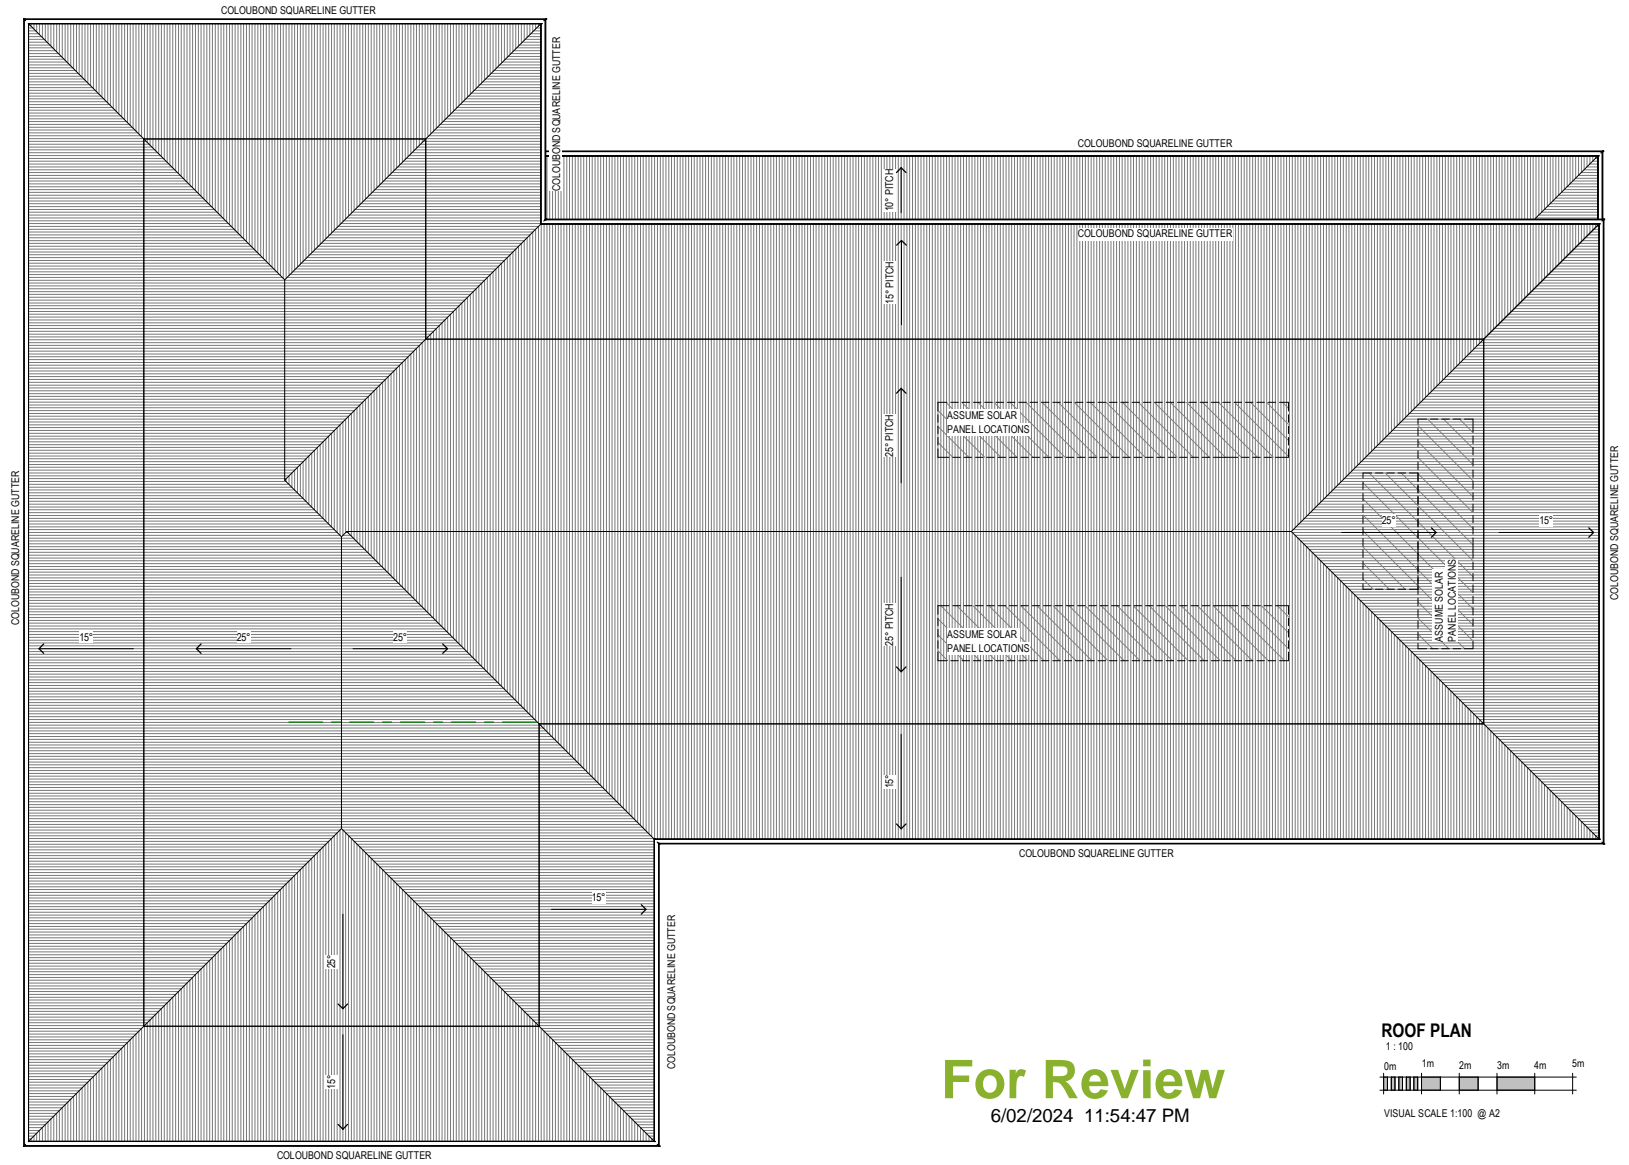

For Review

6/02/2024 11:54:47 PM

 

Rev	Description:	Date:

**IMPORTANT NOTE:**

A full site measure is to be carried out prior to any construction commencing on site. All site measurements are to be checked against drawings. Any changes are to be made by designer to drawings prior to commencement on site. All dimensions are to be checked on site before commencement of work or manufacturing of any items. These drawings are the property of AGC Pty Ltd. and must not be reproduced or copied wholly or in part without the permission of AGC Pty Ltd. Use figured dimensions in reference to scale.

**AGC DESIGN DRAFTING**  
HOUSE DESIGN | RENOVATIONS | TOWN PLANNING

E: [angelo@agcodesigndrafting.com](mailto:angelo@agcodesigndrafting.com)  
M: 0437 274 333  
Building Practitioners No: DP-AD-398


ALL DIMENSIONS ARE IN MILLIMETRES. VERIFY ALL DIMENSIONS ON SITE PRIOR TO COMMENCEMENT OF WORKS. DO NOT SCALE OFF DRAWING. COPYRIGHT REMAINS THE PROPERTY OF THIS OFFICE.

**CLIENT:**  
MANSFIELD SHIRE COUNCIL


**PROJECT:**  
Emergency Resilience Centre

**DRAWING TITLE:**  
ROOF PLAN

VERSION OPTION 2		
<b>DRAWN:</b> Author	<b>DRAWING No:</b>	<b>REVISION:</b>
<b>SCALE @ A2:</b> 1:100	<b>SK03</b>	

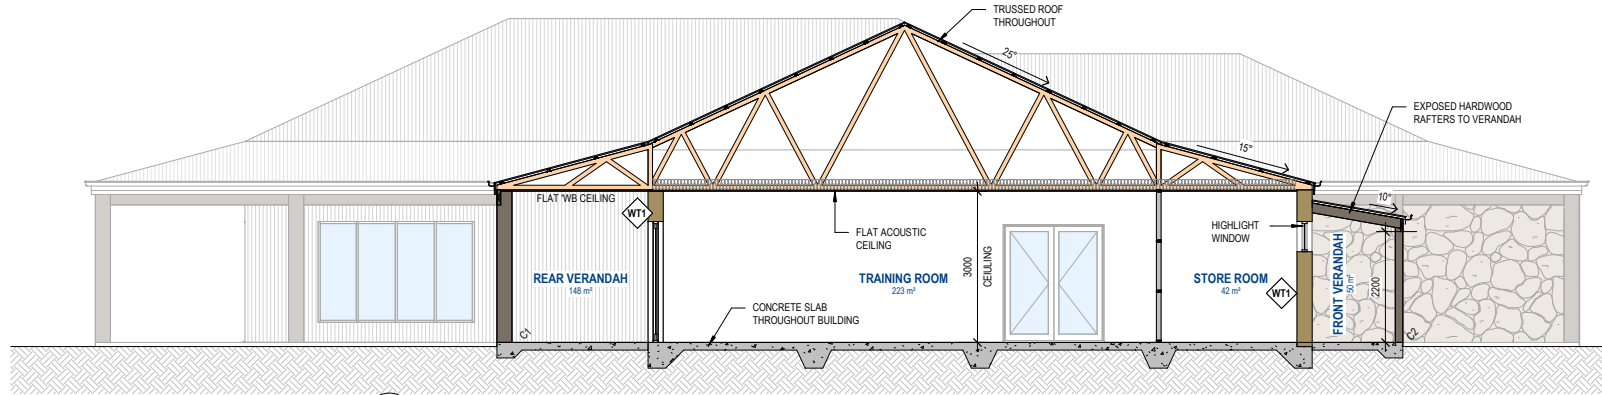

SECTION 01  
SCALE: 1 : 75  
SK01

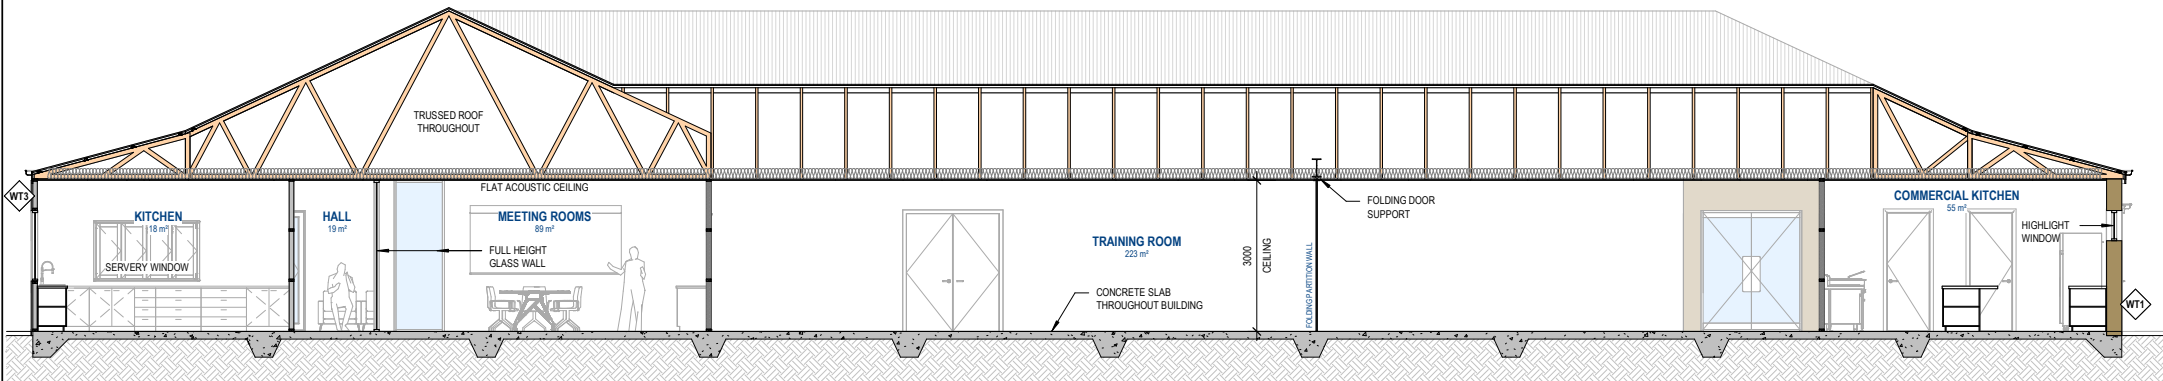


SECTION 02  
SCALE: 1 : 75  
SK01

**For Review**  
6/02/2024 11:54:50 PM




VISUAL SCALE 1:75 @ A2


<b>REVISION SCHEDULE:</b>			<b>IMPORTANT NOTE:</b>			<b>AGC DESIGN DRAFTING</b>			<b>CLIENT:</b>			<b>PROJECT:</b>			<b>DRAWING TITLE:</b>			<b>VERSION OPTION 2</b>					
Rev	Description:	Date:	A full site measure is to be carried out prior to any construction commencing on site. All site measurements are to be checked against drawings. Any changes are to be made by designer to drawings prior to commencement on site. All dimensions are to be checked on site before commencement of work or manufacturing of any items. These drawings are the property of AGC Pty Ltd. and must not be reproduced or copied wholly or in part without the permission of AGC Pty Ltd. Use figured dimensions in reference to scale.			<b>AGC DESIGN DRAFTING</b> E: angelo@agodesigndrafting.com M: 0437 274 333 Building Practitioners No: DP-AD-398			<b>MANSFIELD SHIRE COUNCIL</b> Emergency Resilience Centre			<b>CROSS SECTIONS</b>			<b>DRAWN:</b> Author <b>SCALE @ A2:</b> 1 : 75			<b>DRAWING No:</b> <b>SK04</b>			<b>REVISION:</b>		
			<small>ALL DIMENSIONS ARE IN MILLIMETRES. VERIFY ALL DIMENSIONS ON SITE PRIOR TO COMMENCEMENT OF WORKS. DO NOT SCALE OFF DRAWING. COPYRIGHT REMAINS THE PROPERTY OF THIS OFFICE.</small>																				

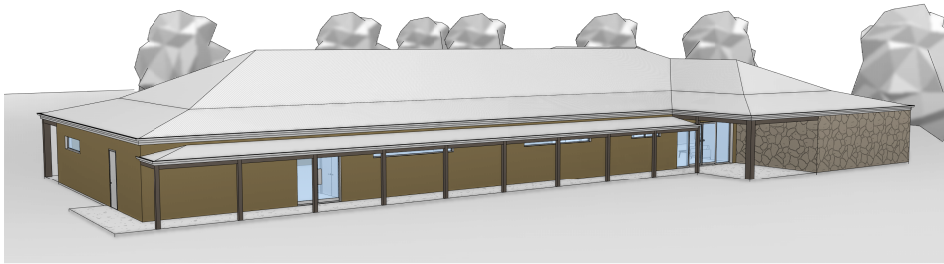


3D View 1

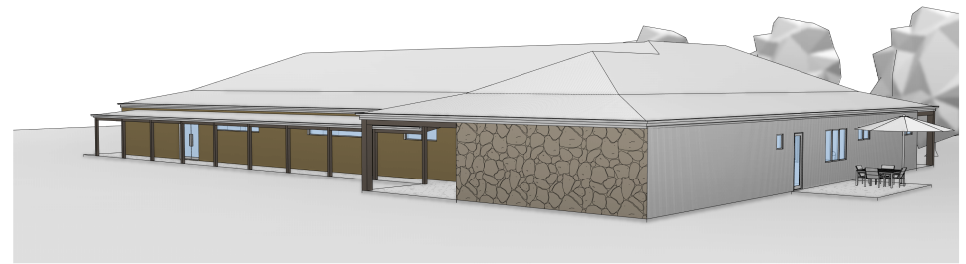


3D View 2

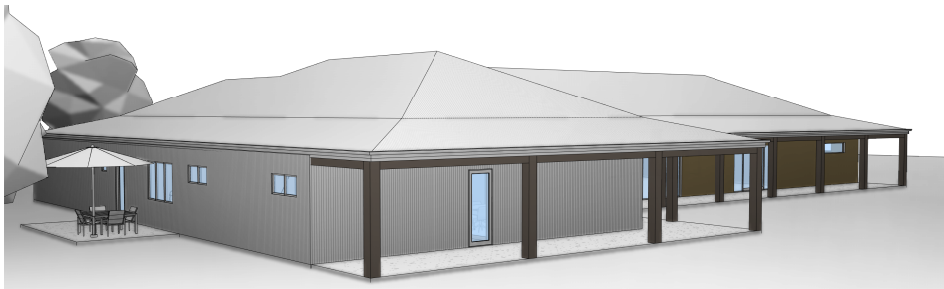

3D View 3

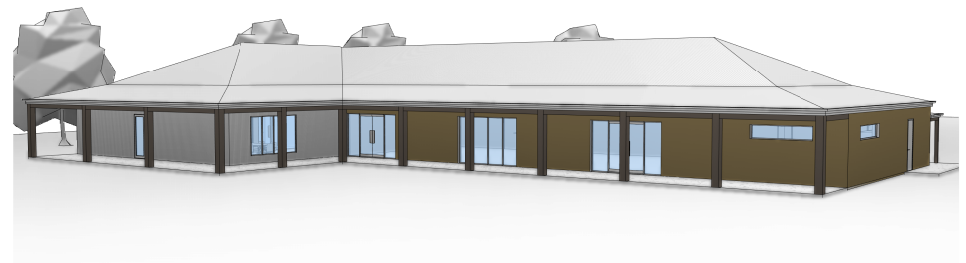

3D View 4

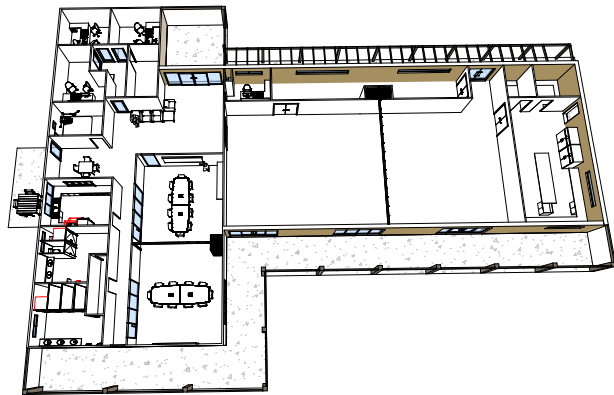

3D View 5

**For Review**  
6/02/2024 11:54:52 PM

REVISION SCHEDULE:			IMPORTANT NOTE:		CLIENT:	PROJECT:	DRAWING TITLE:	VERSION OPTION 2		
Rev	Description:	Date:	<p>A full site measure is to be carried out prior to any construction commencing on site. All site measurements are to be checked against drawings. Any changes are to be made by designer to drawings prior to commencement on site. All dimensions are to be checked on site before commencement of work or manufacturing of any items. These drawings are the property of AGC Pty Ltd. and must not be reproduced or copied wholly or in part without the permission of AGC Pty Ltd. Use figured dimensions in reference to scale.</p> <p><b>AGC DESIGN DRAFTING</b> HOUSE DESIGN/RENOVATIONS/TOWN PLANNING</p> <p>E: angelo@agcdesigndrafting.com M: 0437 274 333 Building Practitioners No: DP-AD-398</p> <p><small>ALL DIMENSIONS ARE IN MILLIMETRES. VERIFY ALL DIMENSIONS ON SITE PRIOR TO COMMENCEMENT OF WORKS. DO NOT SCALE OFF DRAWING. COPYRIGHT REMAINS THE PROPERTY OF THIS OFFICE.</small></p>		MANSFIELD SHIRE COUNCIL	Emergency Resilience Centre	3D ELEVATIONS	DRAWN: AG	DRAWING No:	REVISION:
CP.1	CONCEPT - V1	07.01.2024			SCALE @ A2:	SK08	CP.2			
CP.2	CONCEPT - V2	24.01.2024								