
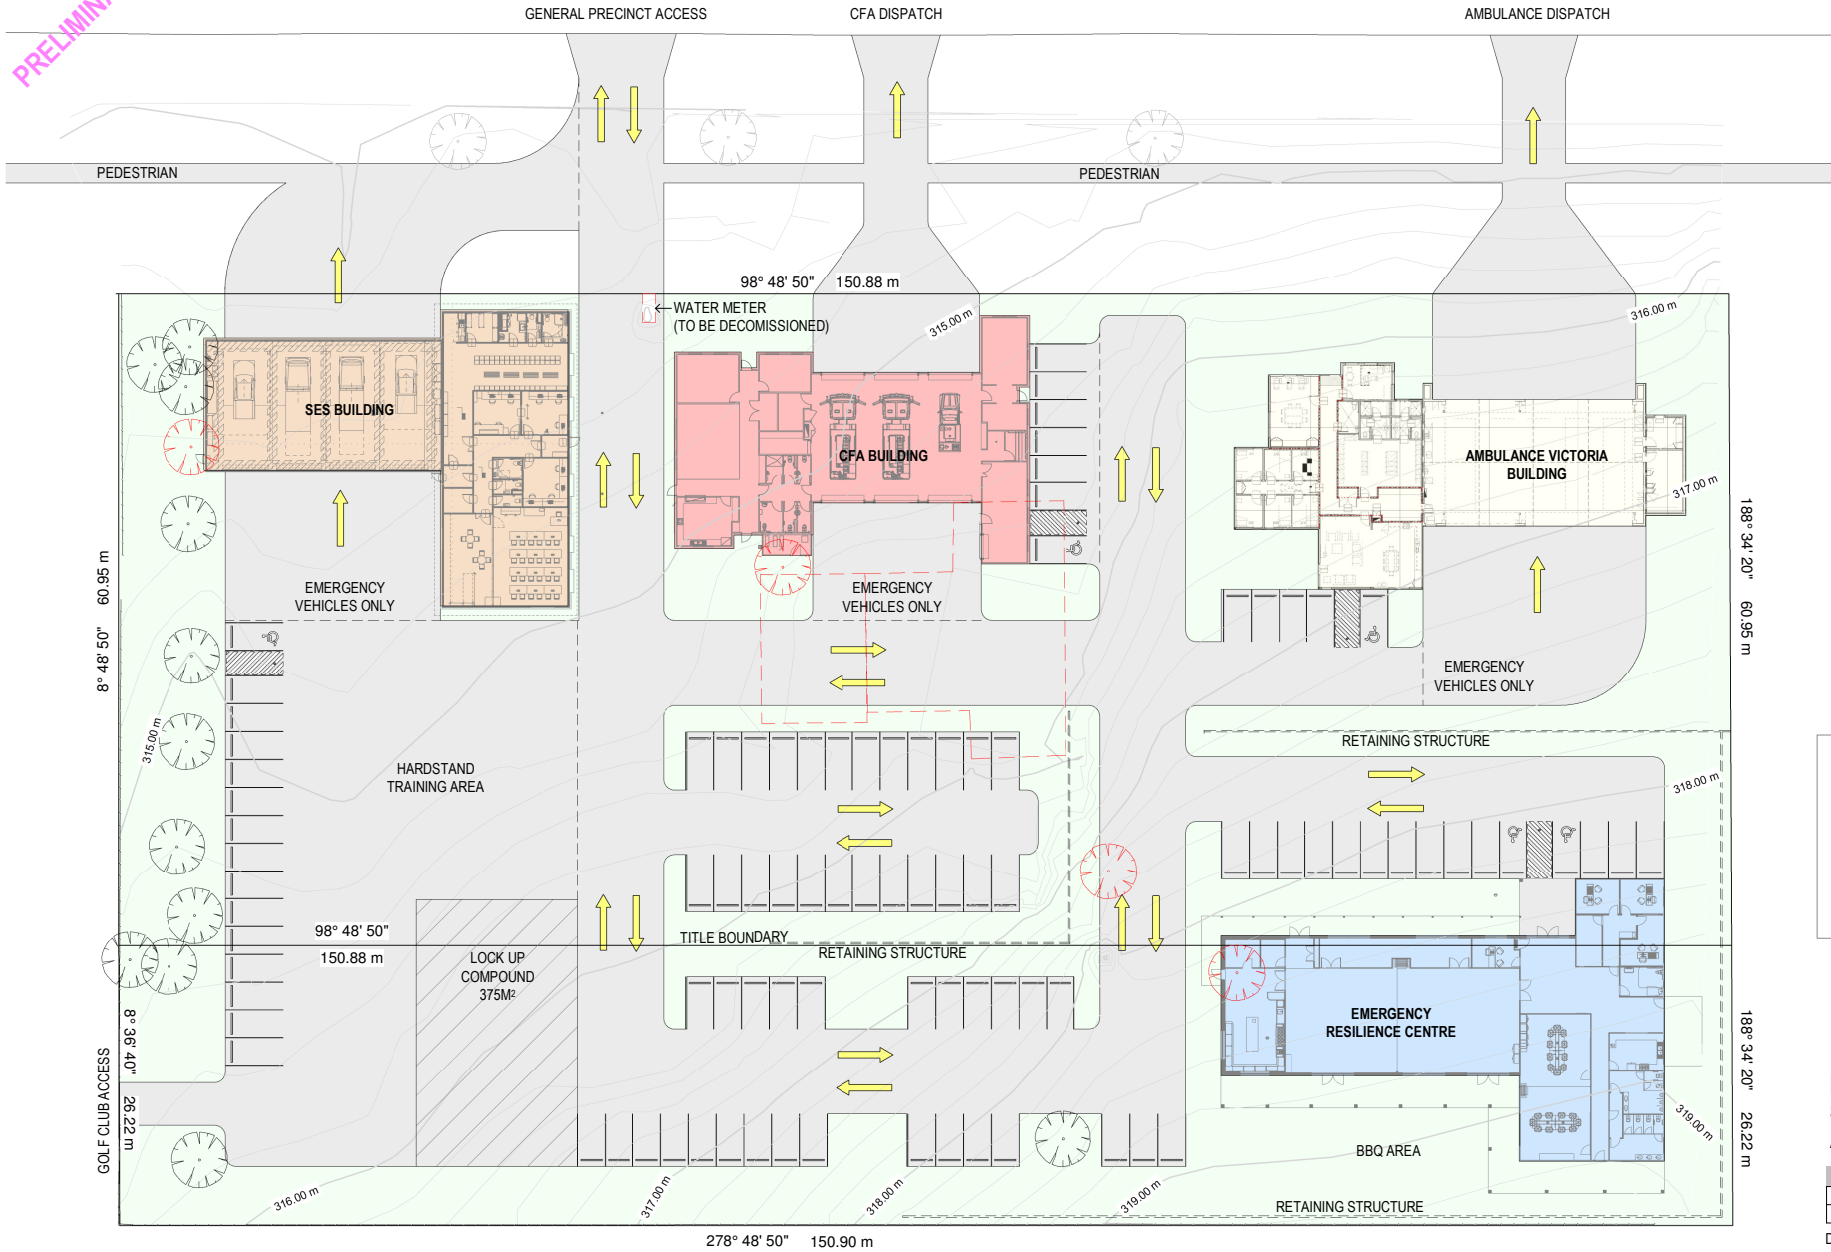


# MAROONDAH HWY

PRELIMINARY

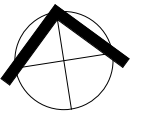

**LEGEND**

-  TREE EXISTING
-  TREE TO BE DEMOLISHED

**PRELIMINARY**  
**166 HIGH STREET, MANSFIELD**  
**MSC**  
**SITE PLAN**  
**A301**

REV.	DESCRIPTION	DATE
4	PRELIMINARY	27/03/2025
5	PRELIMINARY	04/06/2025

DRAWN BY: DJC  
 CHECKED BY: GPT  
 SCALE: 1 : 500 @ A3

**TAYLOR**  
**ENGINEERING + DESIGN**

This document is copyright protected and may only be used for the purpose for which it was intended. Unauthorised use is strictly prohibited.

**SITE PLAN**  
 1 : 500

**NOTE:**  
 - ALL RL'S ARE REFERENCED ACCORDING TO THE AUSTRALIAN HEIGHT DATUM (AHD).  
 - ALIGNMENT OF TITLE BOUNDARY FROM EXISTING FENCE POSTS. RE-ESTABLISHMENT MAY BE REQUIRED.